


# Cyclone Locking Track Tiled Floor

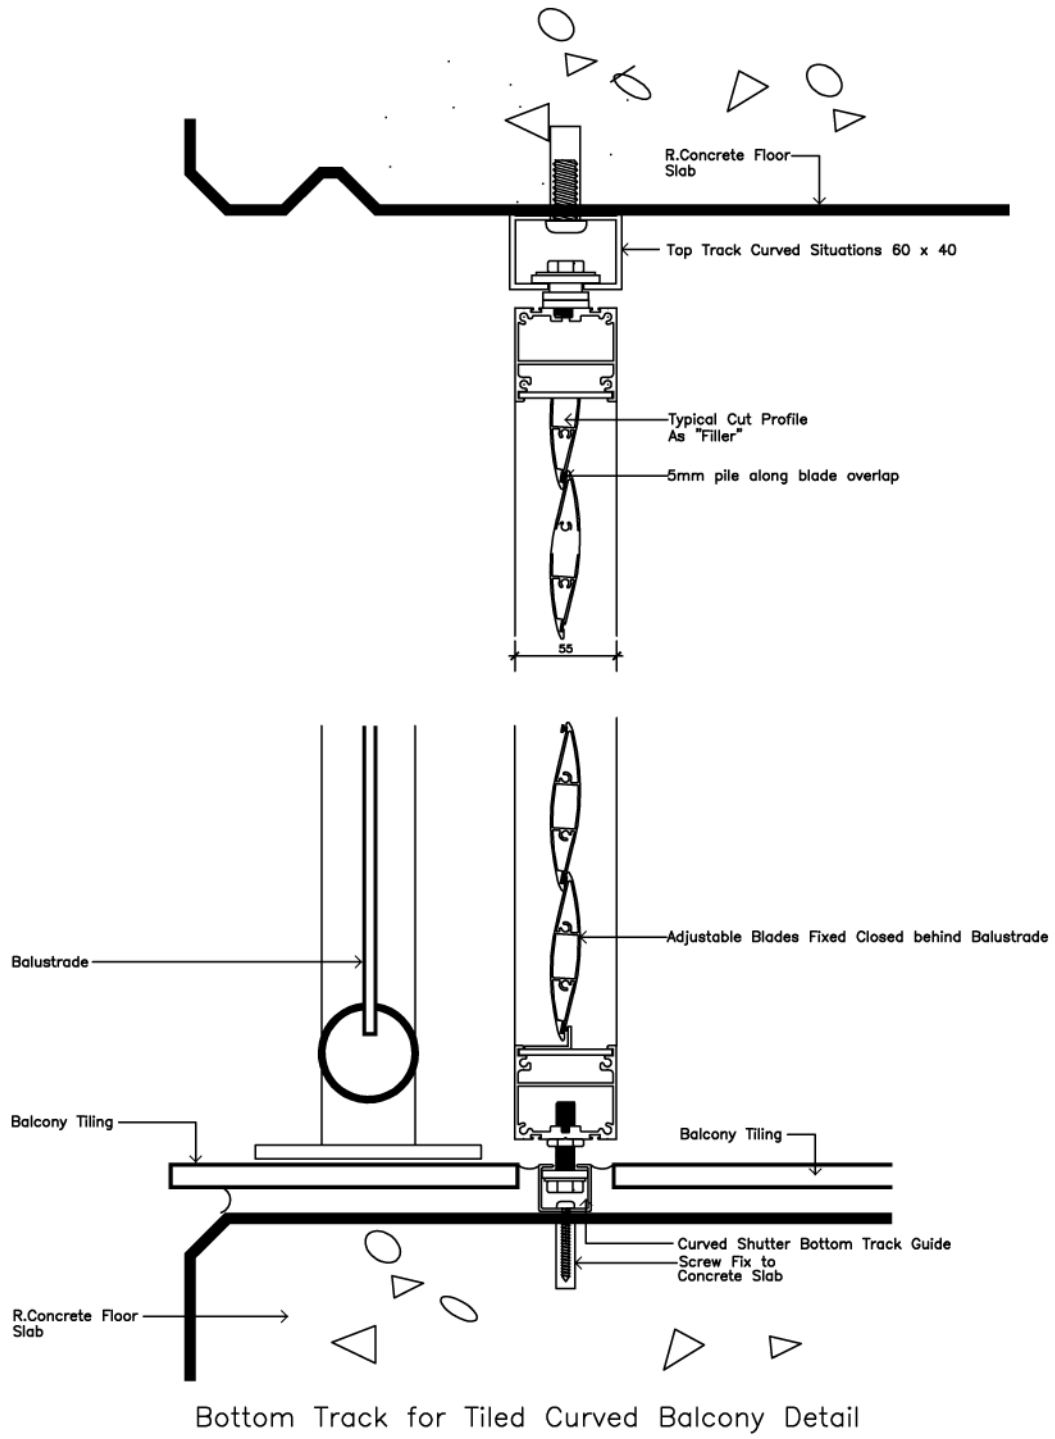

**Side Profile - 90mm aerofoil blade with tracks in floor**